


**CRECHE
BRANDALIZE
A = 552,95 m²**

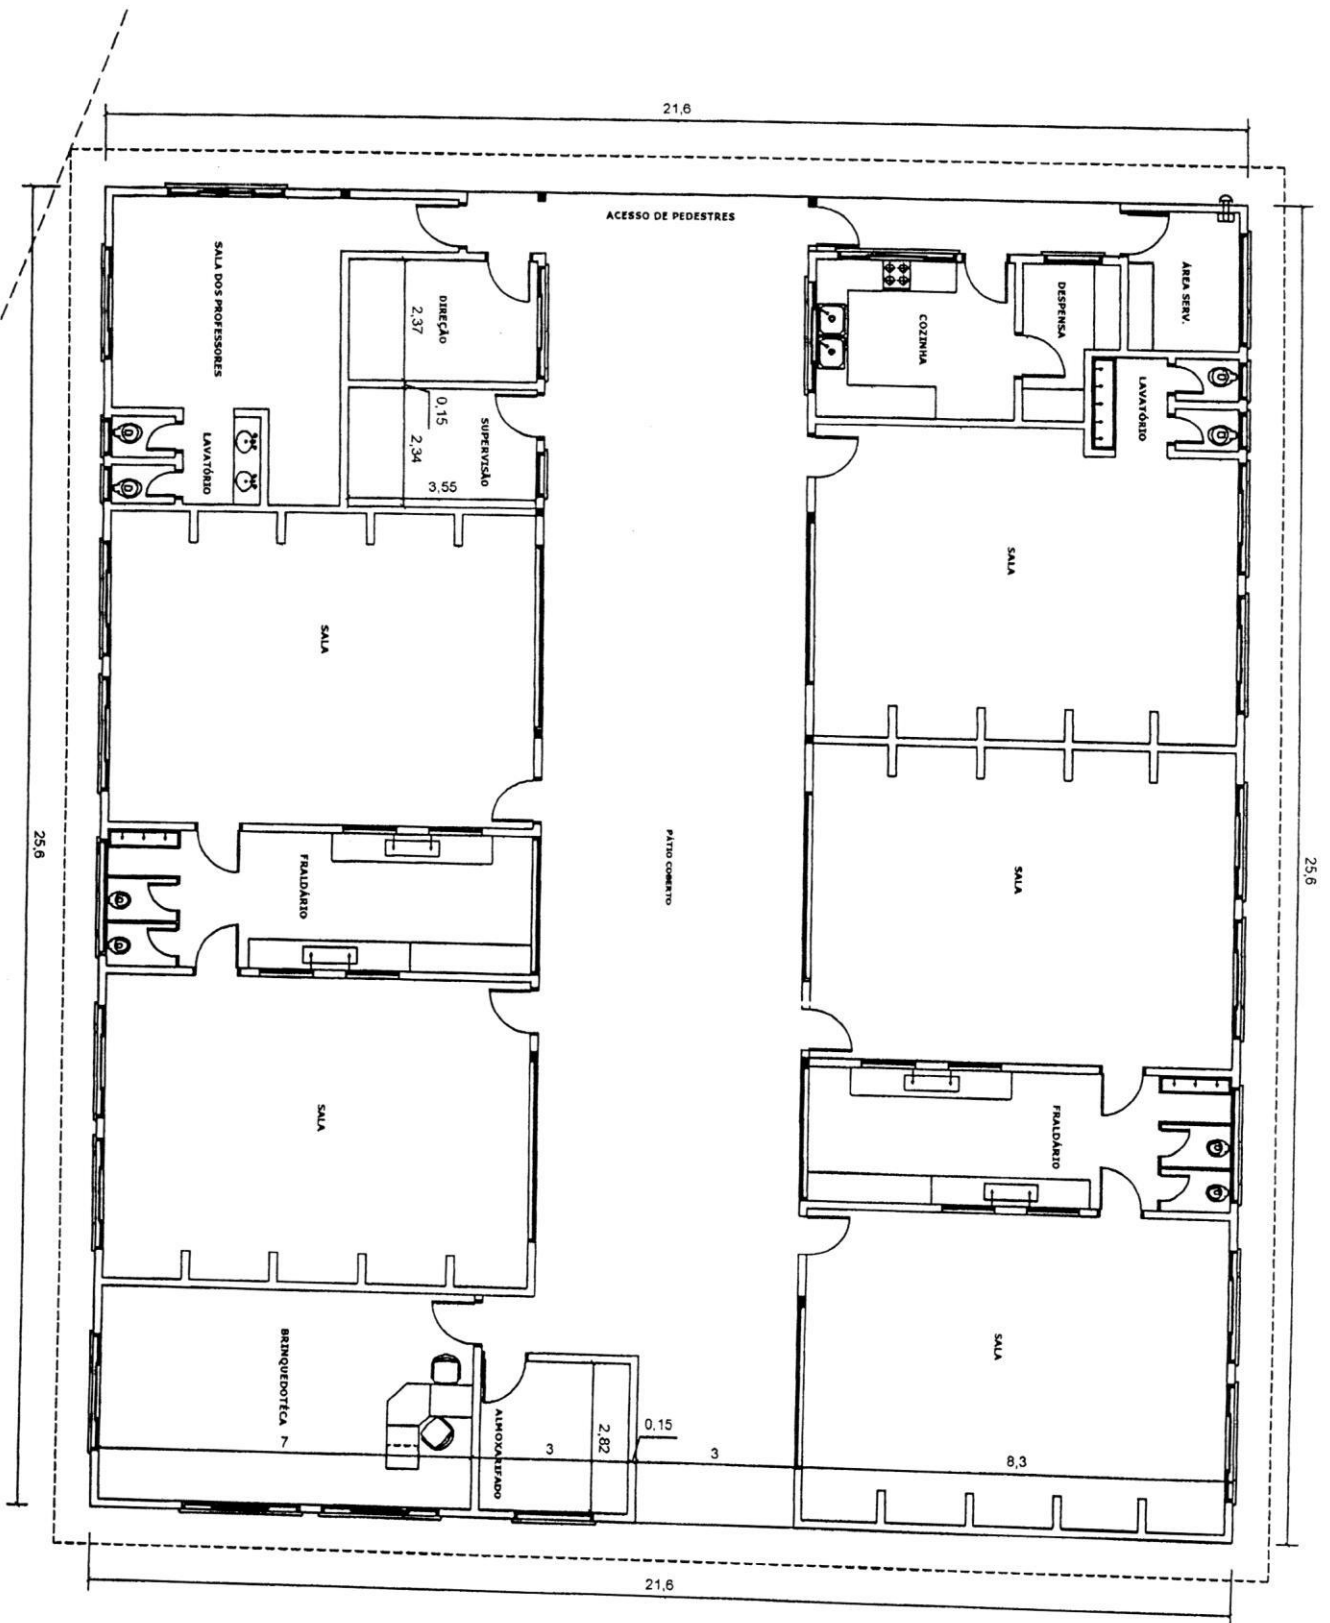

21,6

25,6

25,6

21,6

